



DETAJL IZLIVNE GLAVE m 1:50

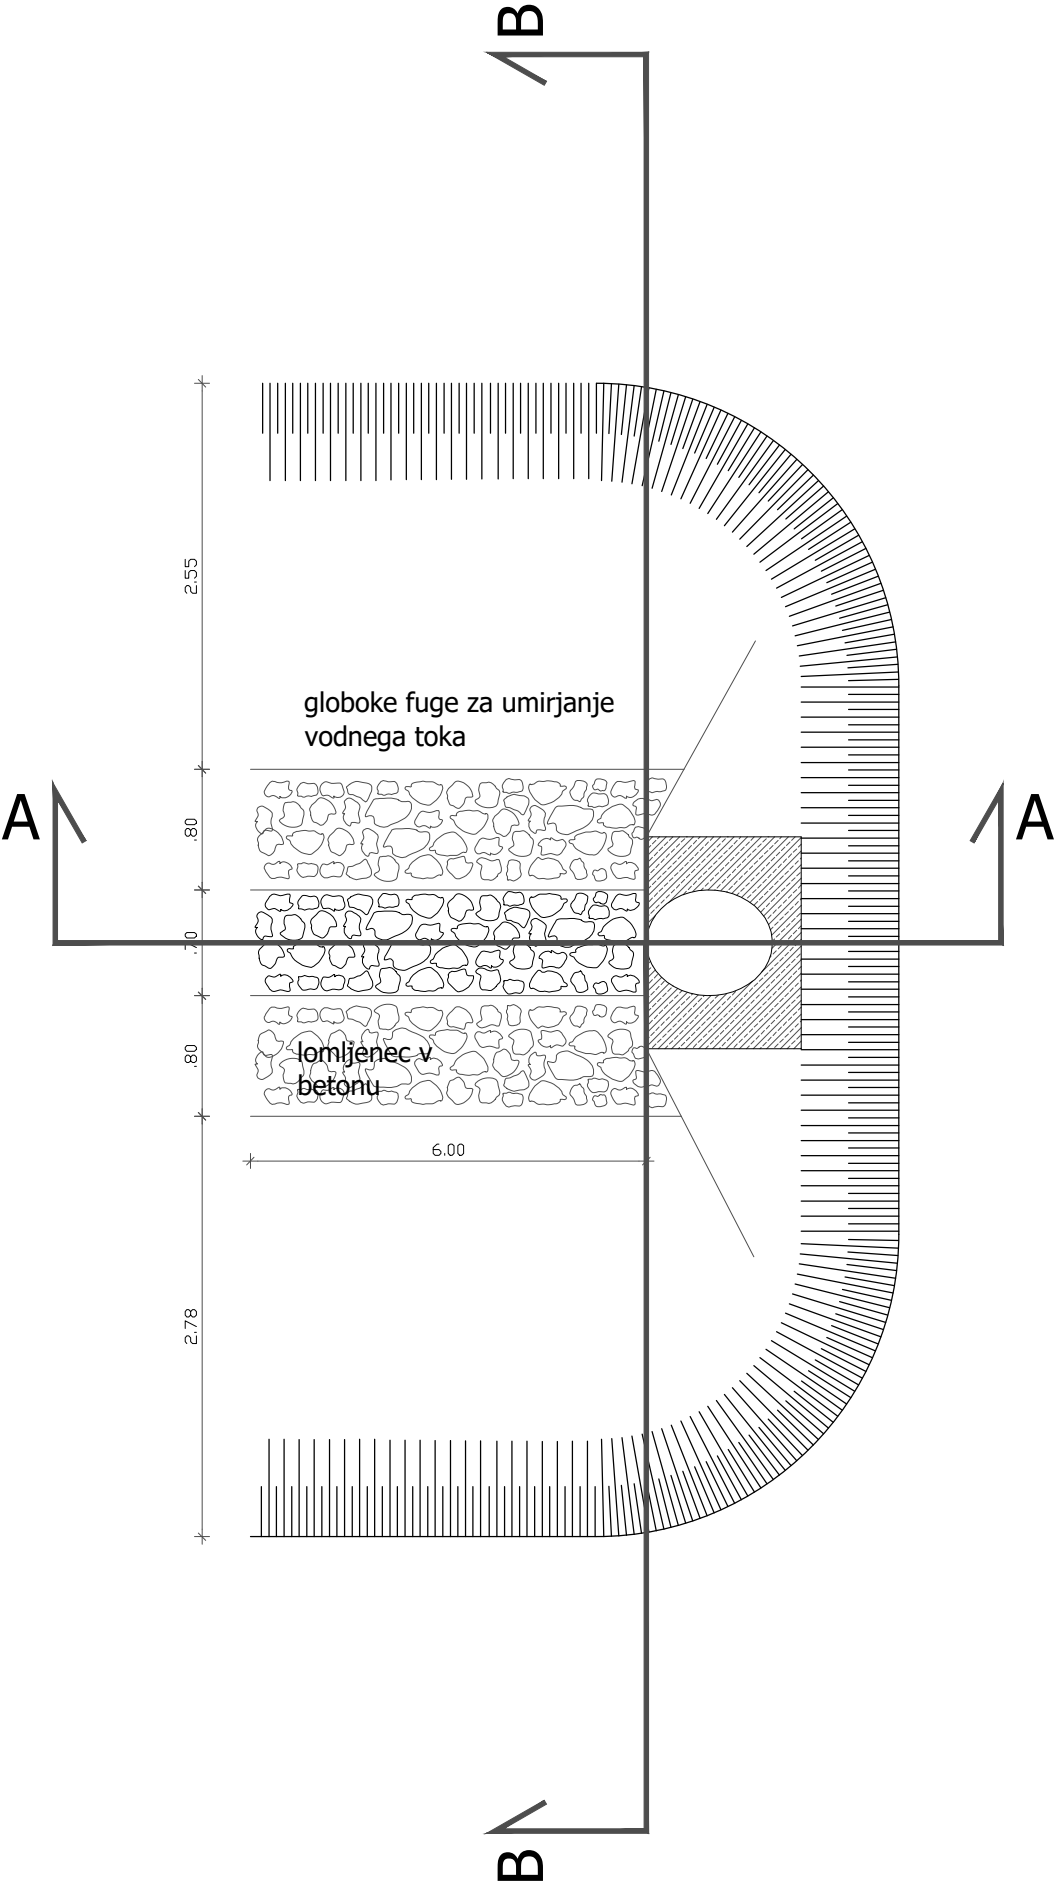

PREREZ A-A

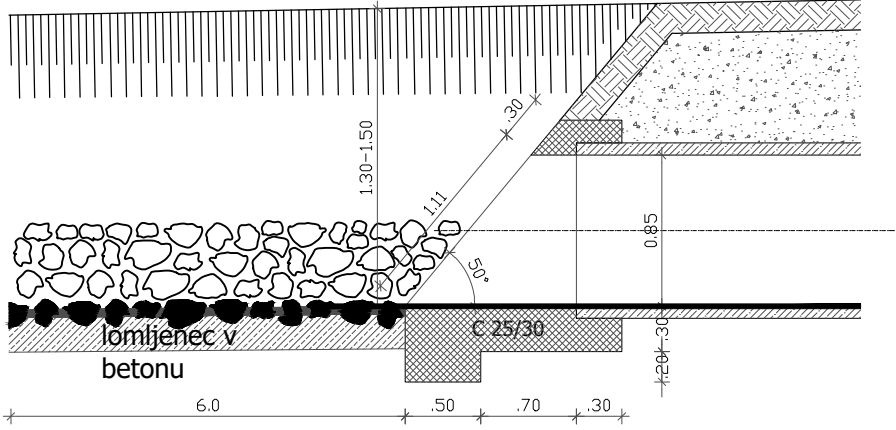

PREREZ B-B

PREREZ B-B

