


# DETAJL TRANSPARENTNE OGRAJE H=1,20m

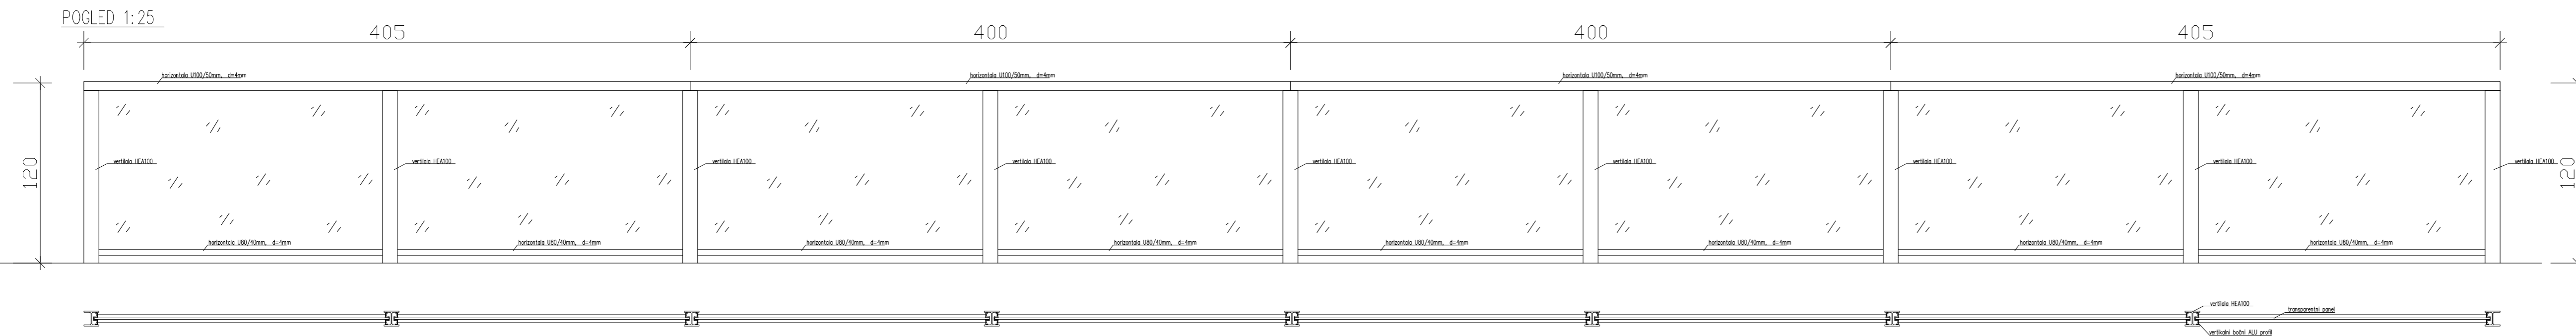

## PREČNI PREREZ M 1:10

