


DETAJL TRANSPARENTNE OGRAJE H=0,75m

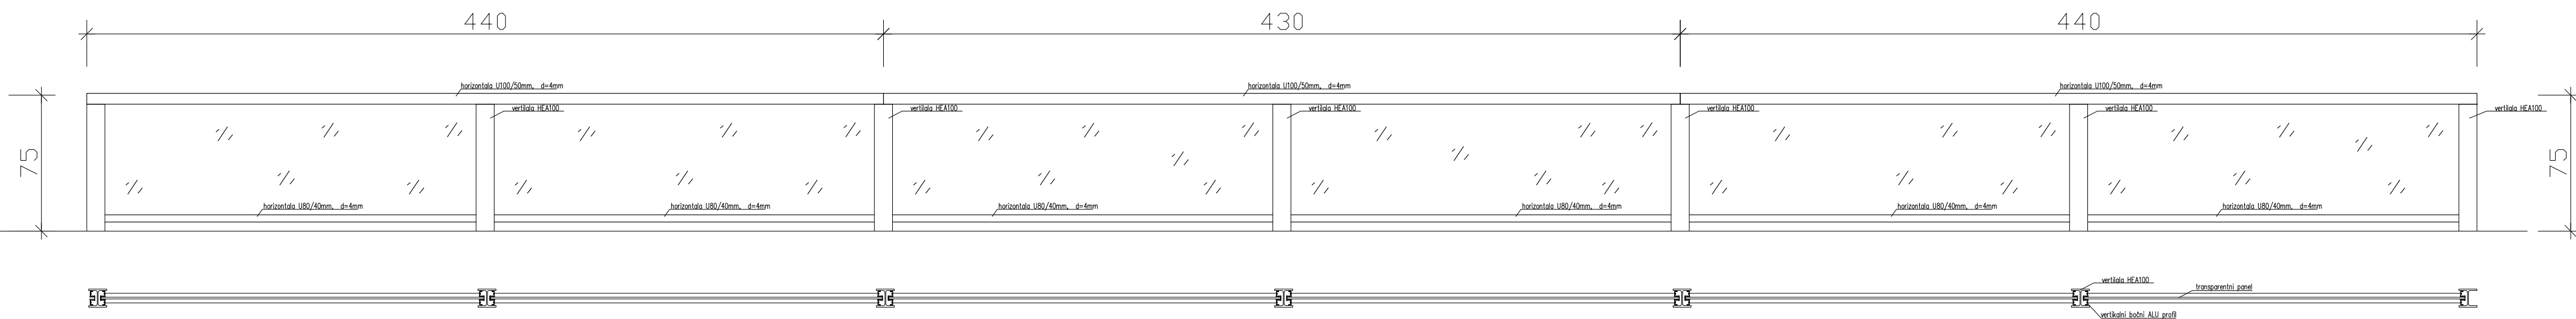

PREČNI PREREZ M 1:10

