


Detajl stebrička ograje h=1,80m

Prerez



Pogled

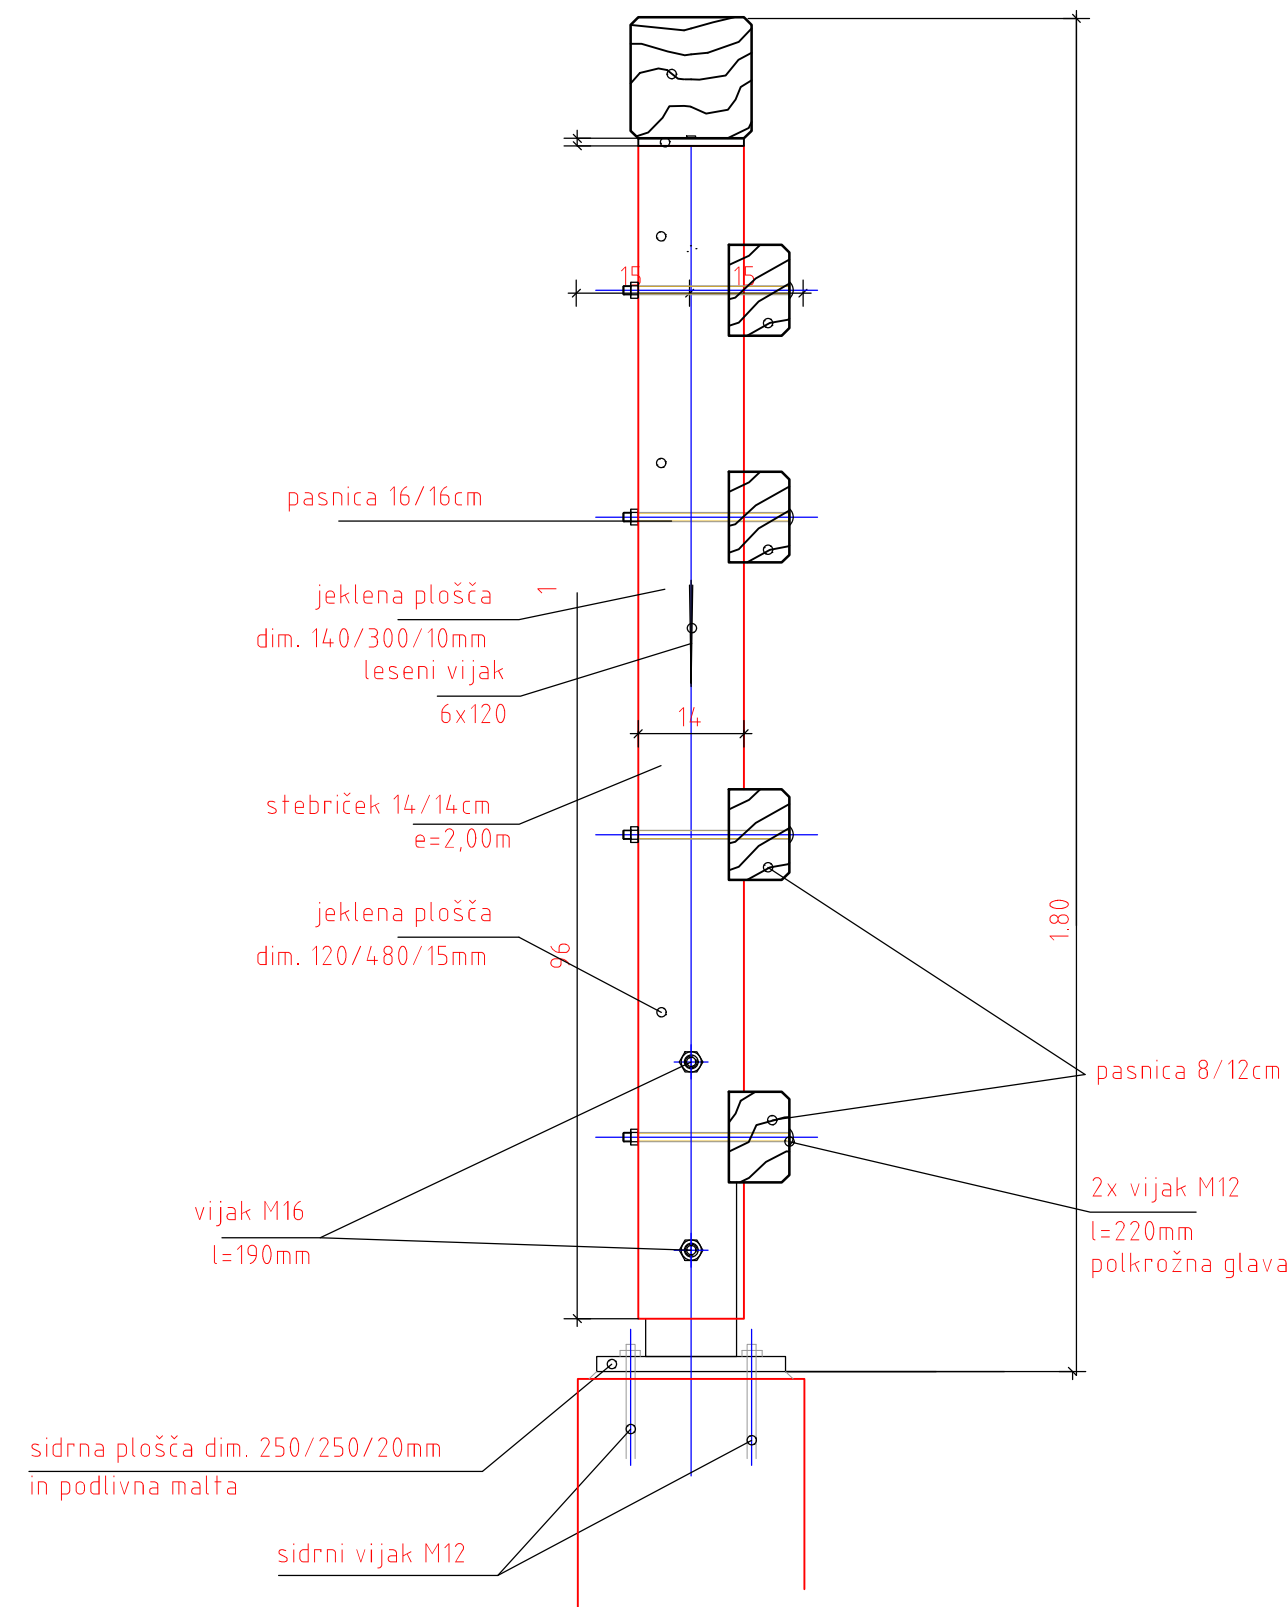