


DETAJL KASKADNEGA AB REVIZIJSKEGA
JAŠKA NA CEVNEM PREPUSTU
DIM: 1,0x1,0x3,0m

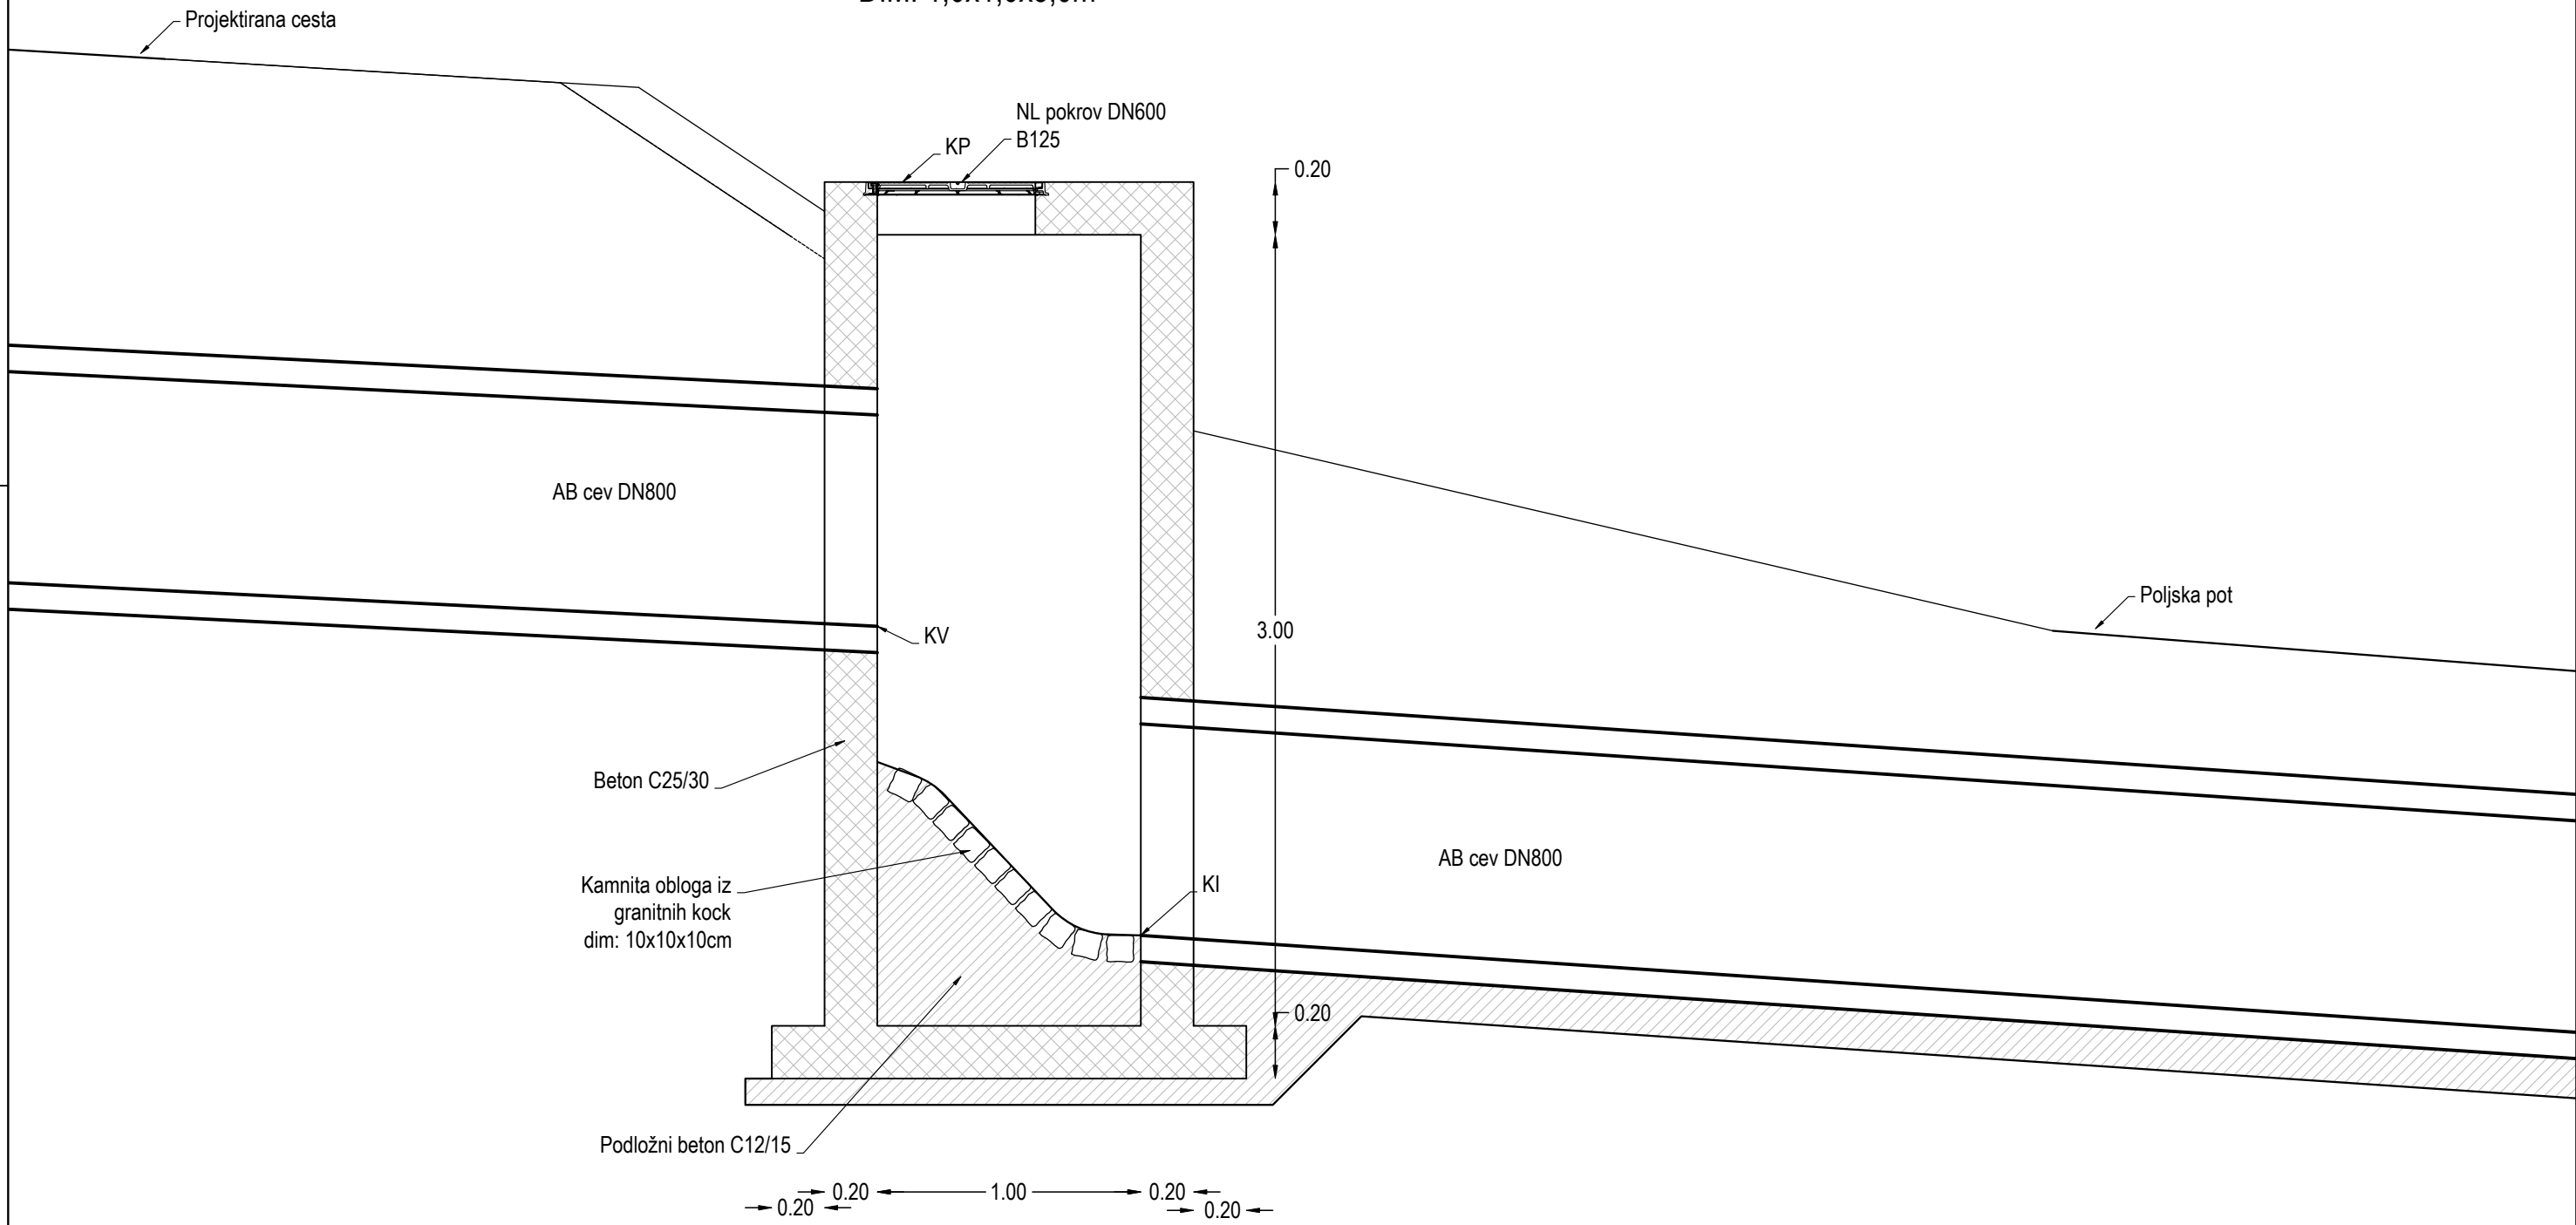

User: C:\Users\User\AppData\Local\Temp\BricsCAD\bp_0\111 DETAJLI IPOD v1.dwg, B RJ A3 (2) (2) 16.02.2021 09:58