


# Meteorni kanal MK-Sora

Ø=136.34 m MK1 + 50 m jarek + 50.44 m MK2

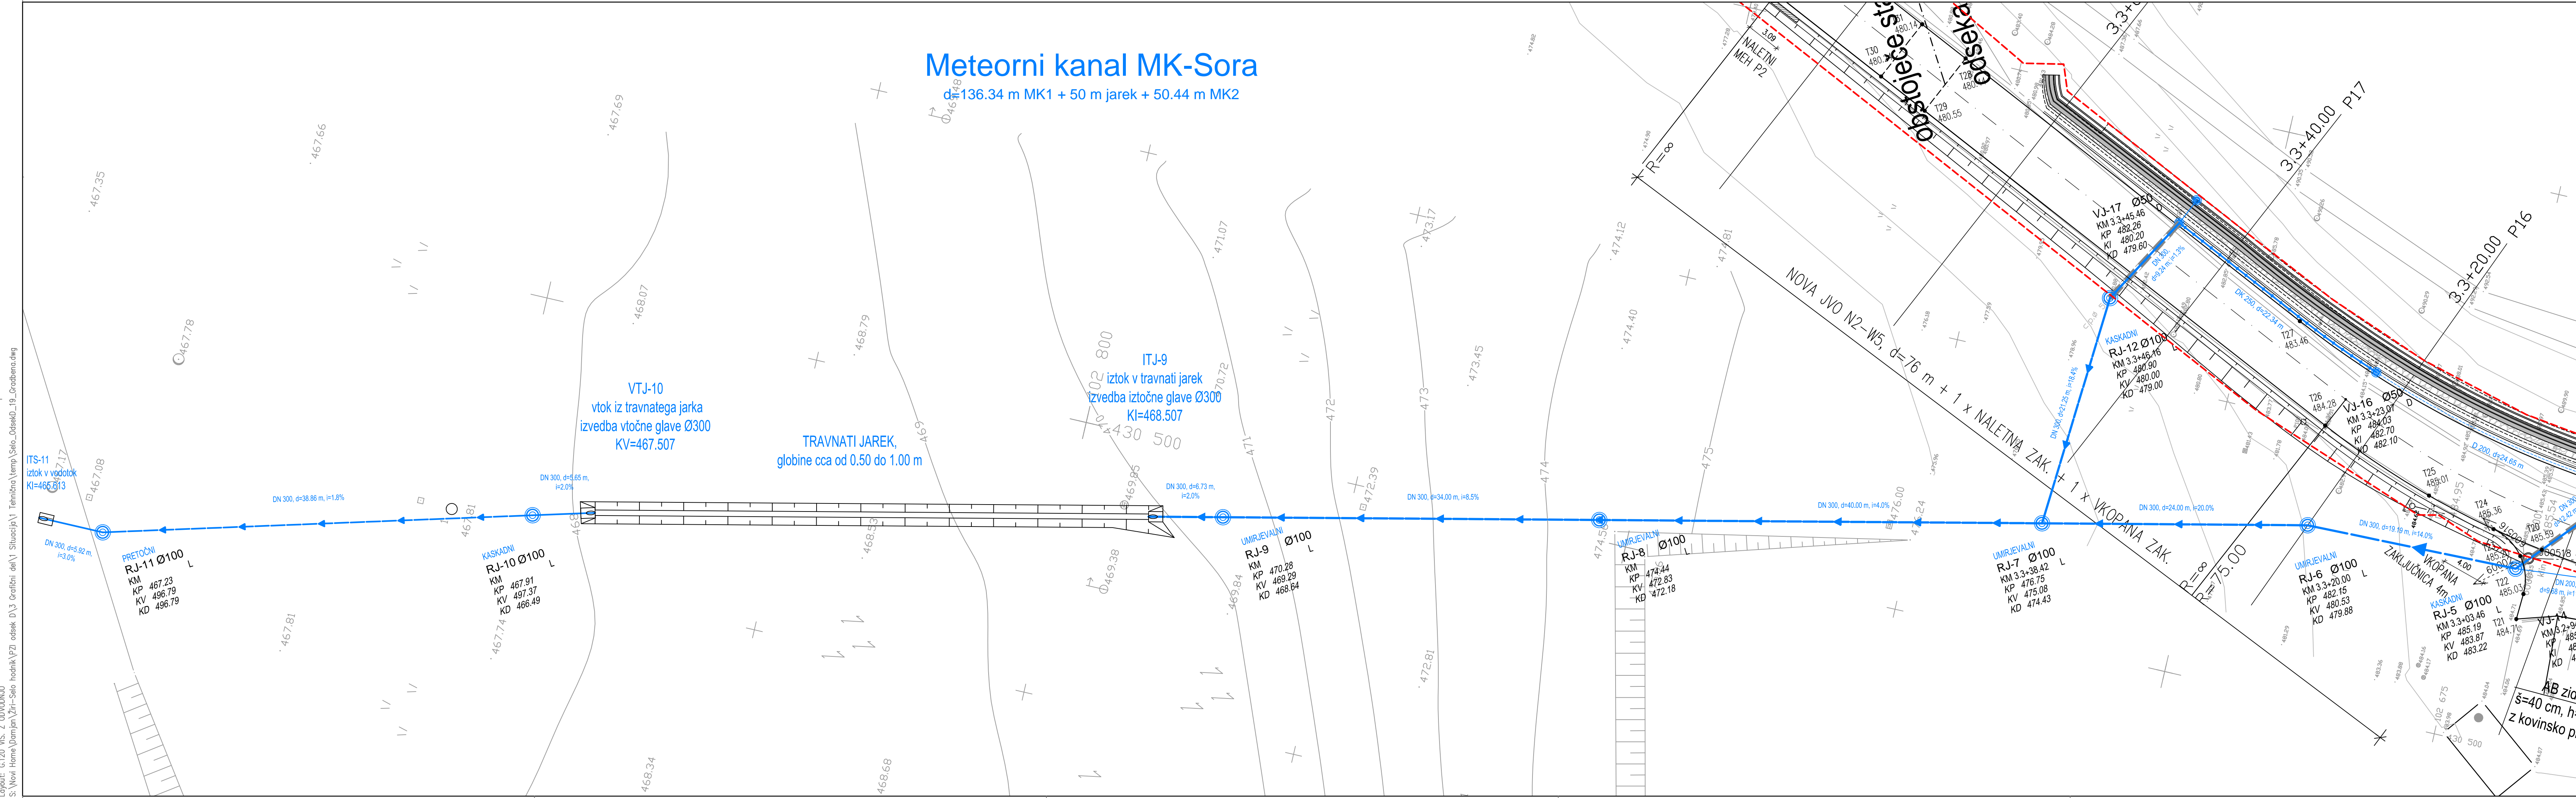

LEGENDA – KOMUNALNI VODI

KANALIZACIJA	OBSTOJEČI/EXISTING		PROJEKTIRANI/NEW	
	Symbol	Symbol	Symbol	Symbol
PADAVINSKA	Blue dashed line with arrows	Blue solid line with arrows	Blue dashed line with arrows	Blue solid line with arrows
SANITARNA	Green dashed line with arrows	Green solid line with arrows	Green dashed line with arrows	Green solid line with arrows
MEŠANA	Red dashed line with arrows	Red solid line with arrows	Red dashed line with arrows	Red solid line with arrows
DRENAŽNA	Blue dashed line with arrows	Blue solid line with arrows	Blue dashed line with arrows	Blue solid line with arrows
ZAŠČITA KOM. VODA	Green dashed line with arrows	Green solid line with arrows	Green dashed line with arrows	Green solid line with arrows

LEGENDA:  
 --- 0s

OPOMBA: CEVI IN JAŠKI (VKLJUČNO Z RJ-5 IN RJ-12) SO IZ POLIPROPILENA

investitor:	cesta :	Ureditve regionalne ceste R2-408 / 1375 Žiri - Trebija skozi naselje Selo 2. faza od km 3.120 do km 3.370 BCP
	projekt:	Ureditve regionalne ceste R2 - 408 / 1375

izvajalec:	vrsta projekta	št. projekta	PNG-737/20
	načrt	šifra CC	2111
IZS 0332 Projekt nizke gradnje d.o.o. Ljubljana, Komanova 17 telefon 01 589-03-10 telefax 01 589-03-20 email png@png.si	št. načrta	šifra CC	2111
odgovorni vodja projekta Damijan Govekar, univ. dipl. inž. grad.	vsebinska risbe	Ureditve RC R2-408 / 1375 Žiri - Trebija 2. faza od km 3.120 do km 3.370 BCP	
odgovorni projektant Damijan Govekar, univ. dipl. inž. grad.	opis risbe	VIŠINSKA SITUACIJA Z ODVODNJO MK-SORA	
obdelal Roman Žabjek geod. teh.	merilo	1 : 250	datum november 2020

ident. št. IZS	G-2277		
ident. št. IZS	G-2277		
ident. št. IZS			
št. odseka	arhivska št.	faza/objekt	šifra risbe
1375	0041.00	004.2101	G.120
šifra koda			
št. risbe	2	avtor risbe	PNG, d.o.o., Ljubljana
		ident. št. risbe	PNG-737/20/G.120.2